



STATE	PROJECT NUMBER	SHEET NO.	TOTAL SHEETS
GA.	CSNHS-M002-00 (184)	41	71


## EXIT RAMP

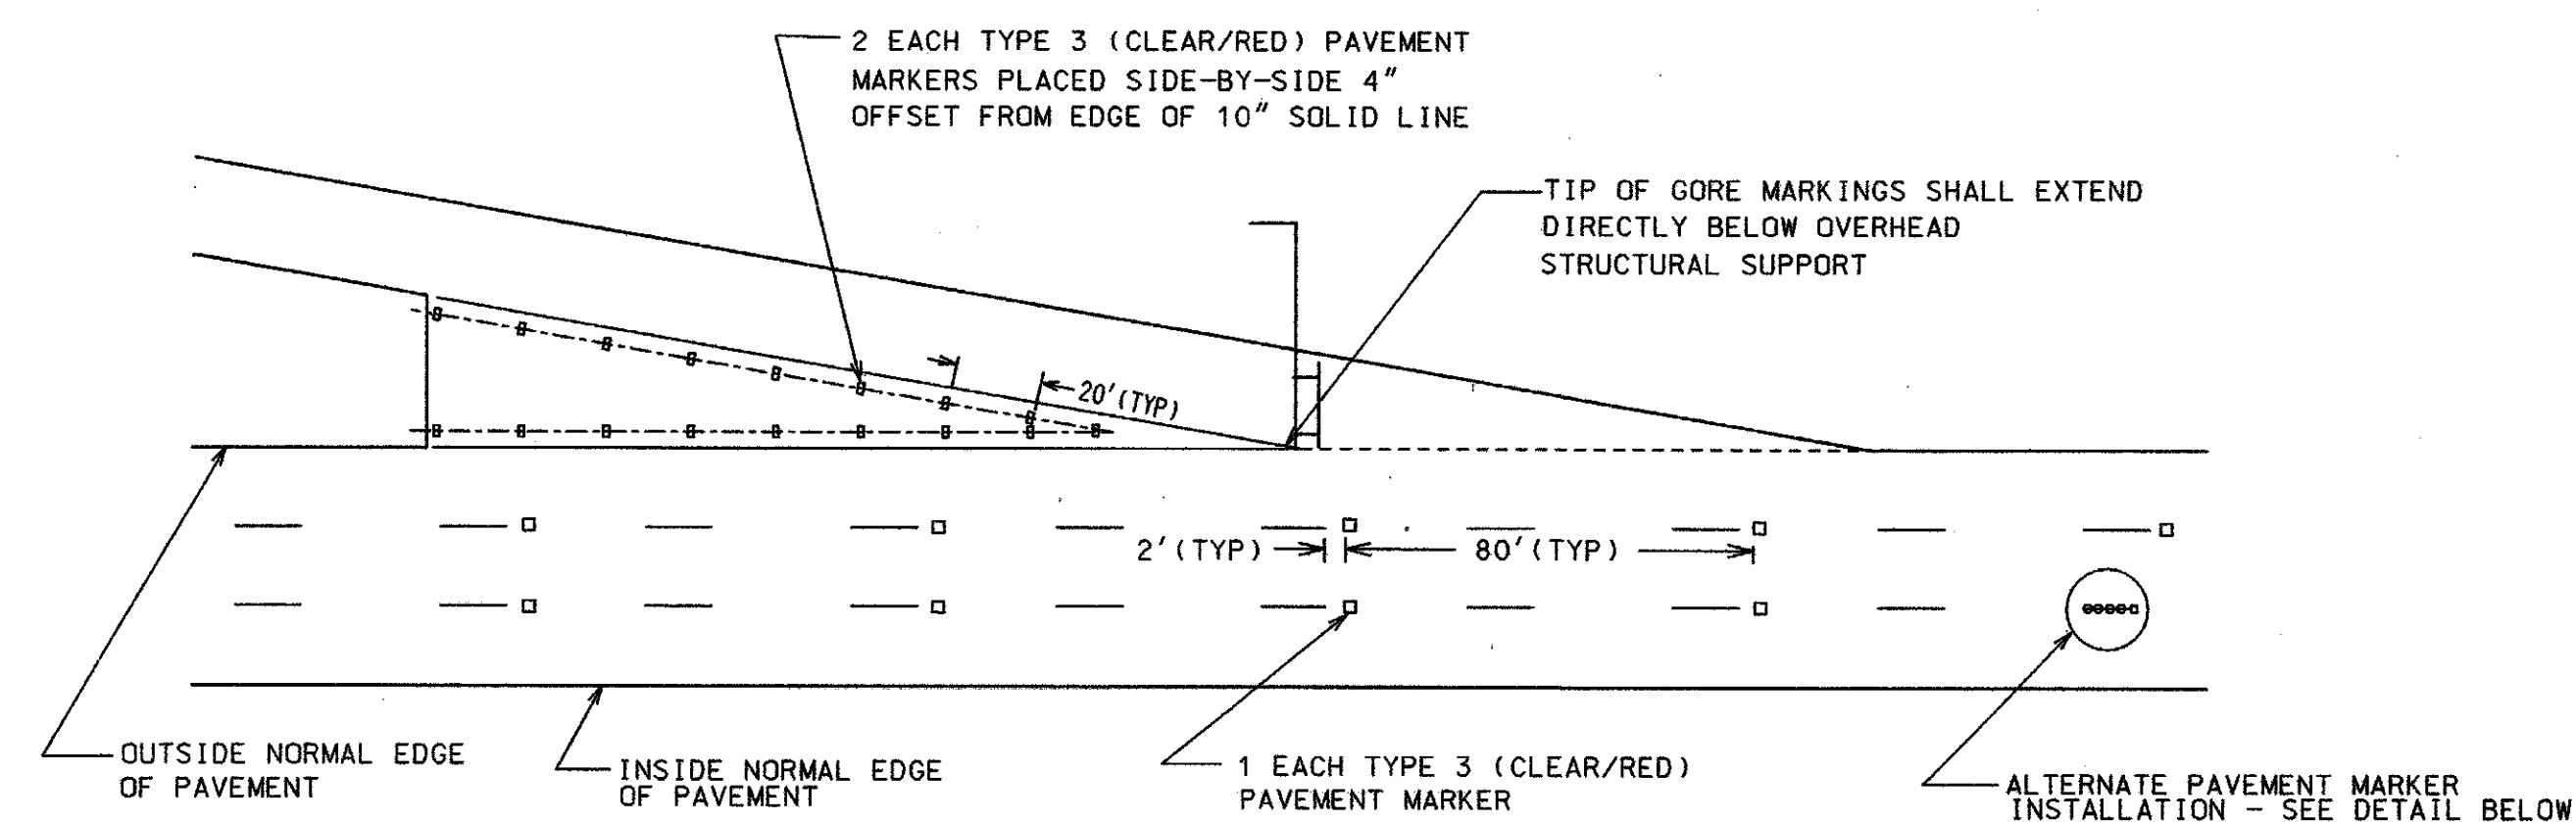



## ENTRANCE RAMP

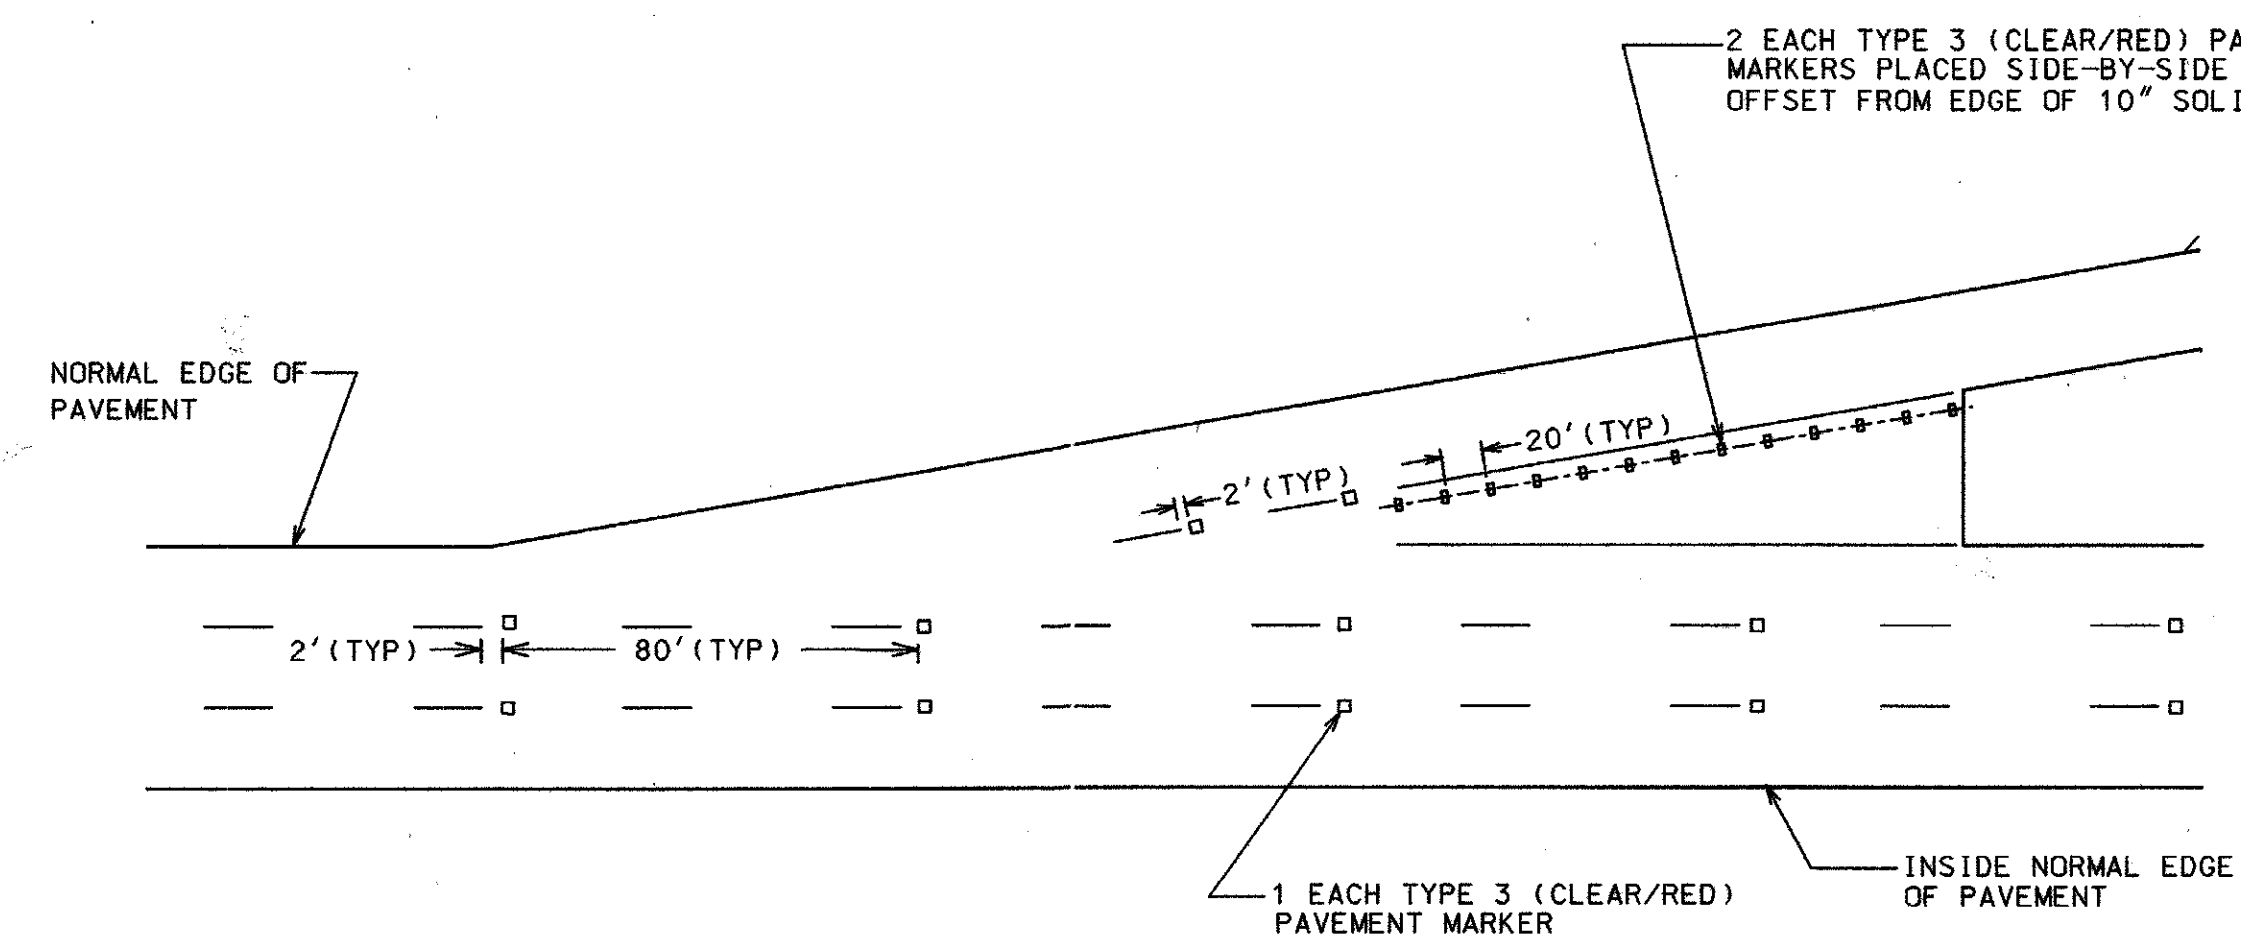

## DIVERGING RAMPS

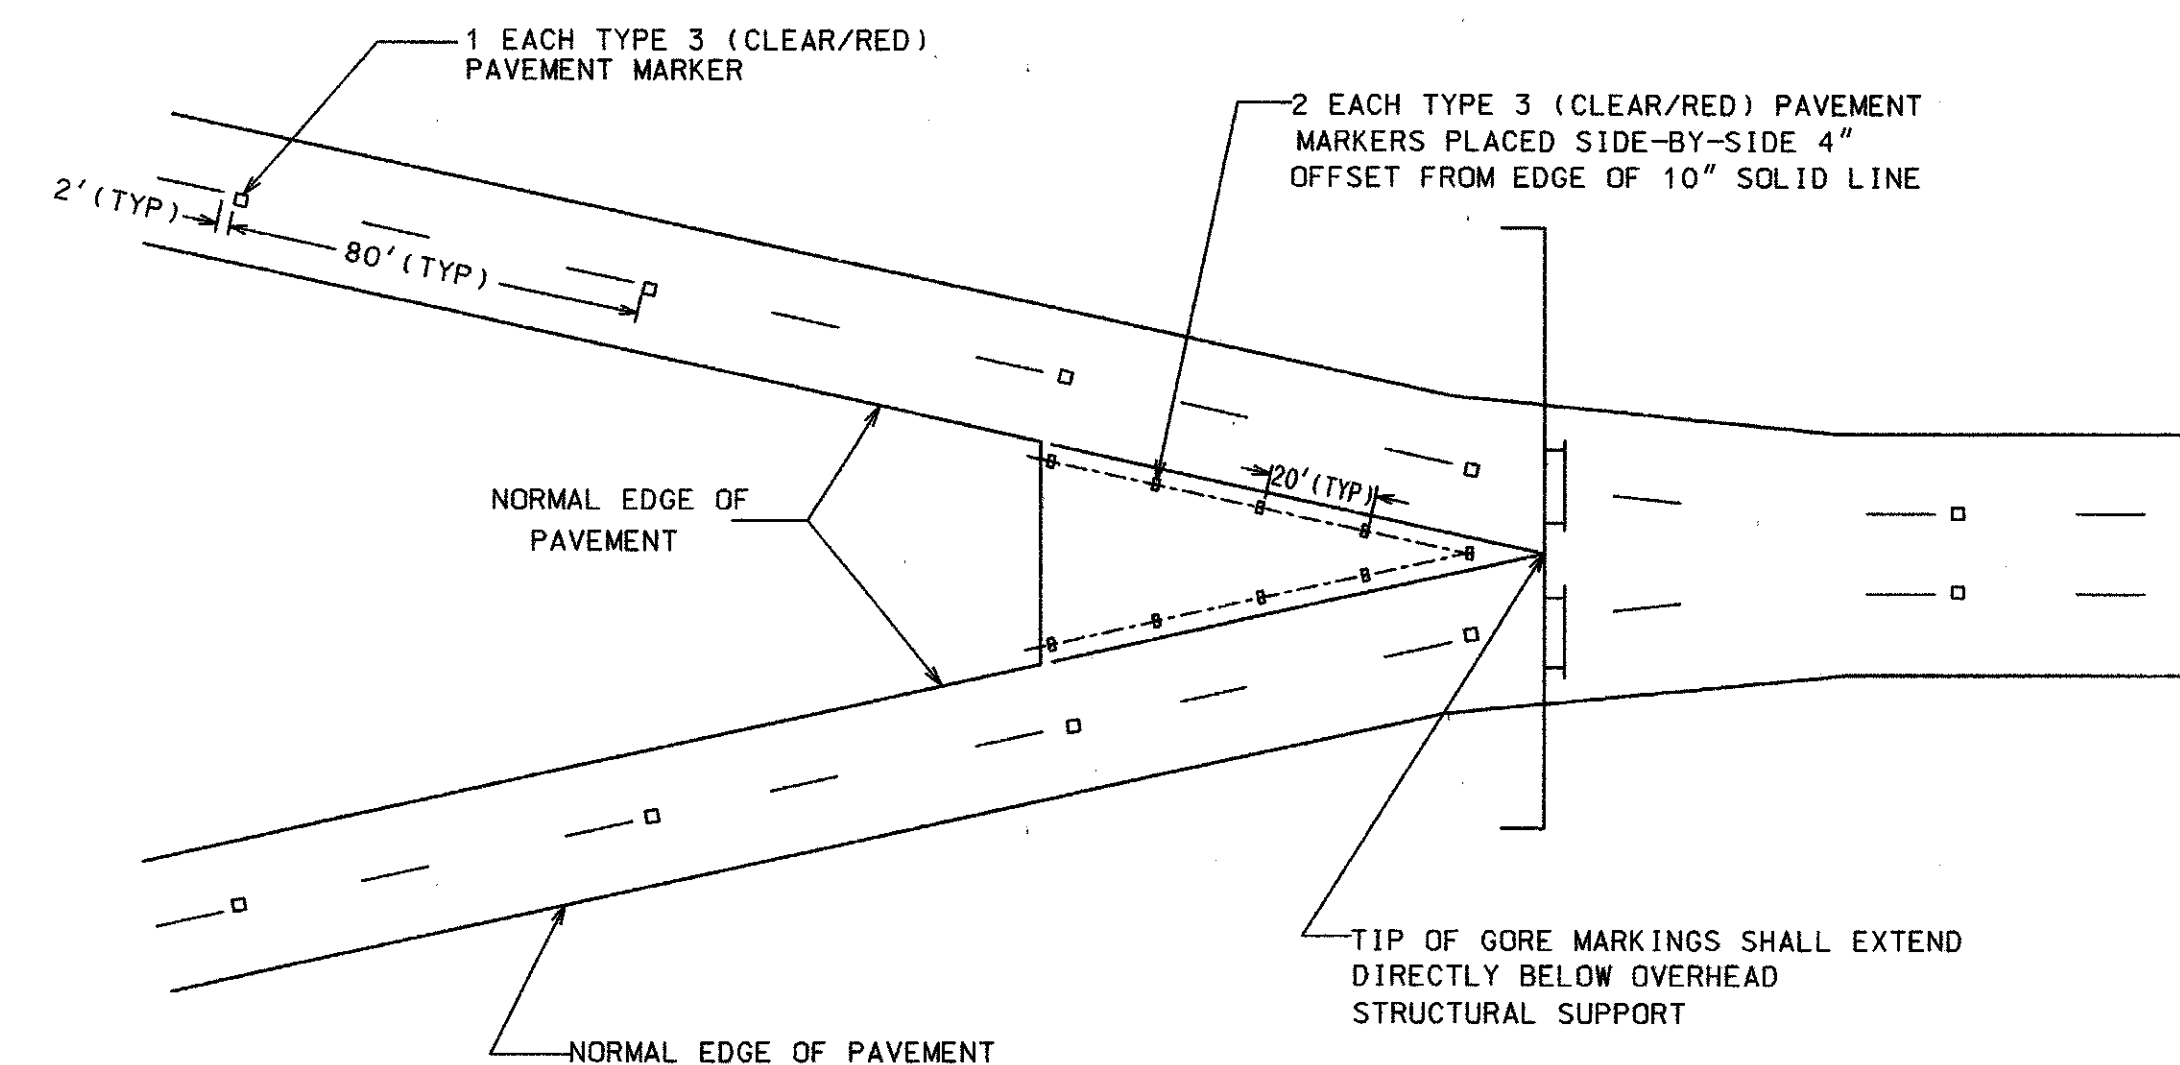

## CONVERGING RAMPS

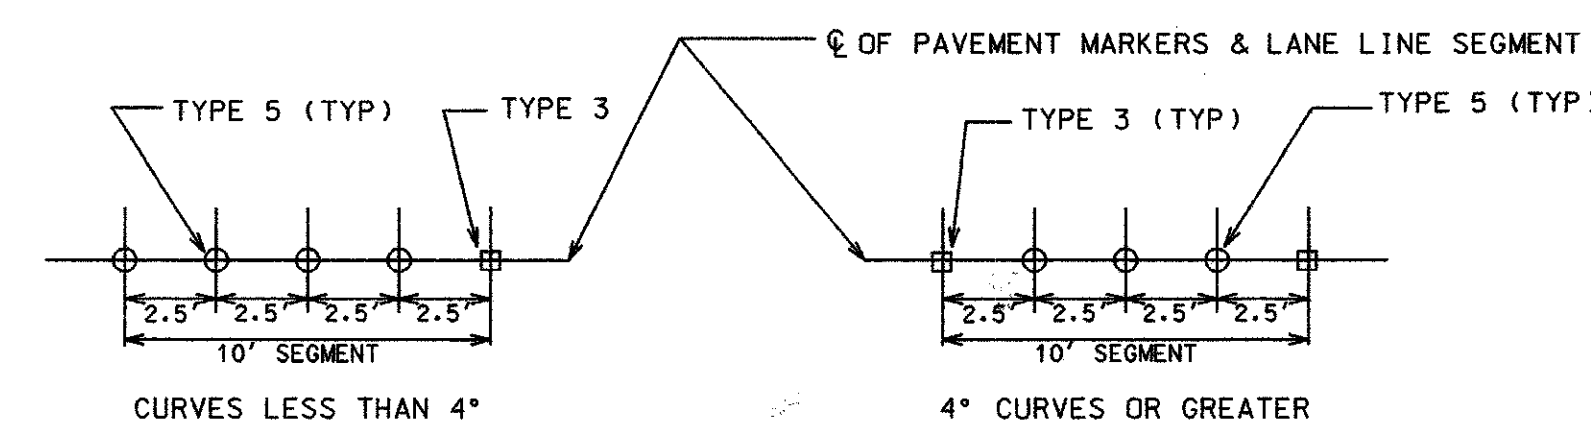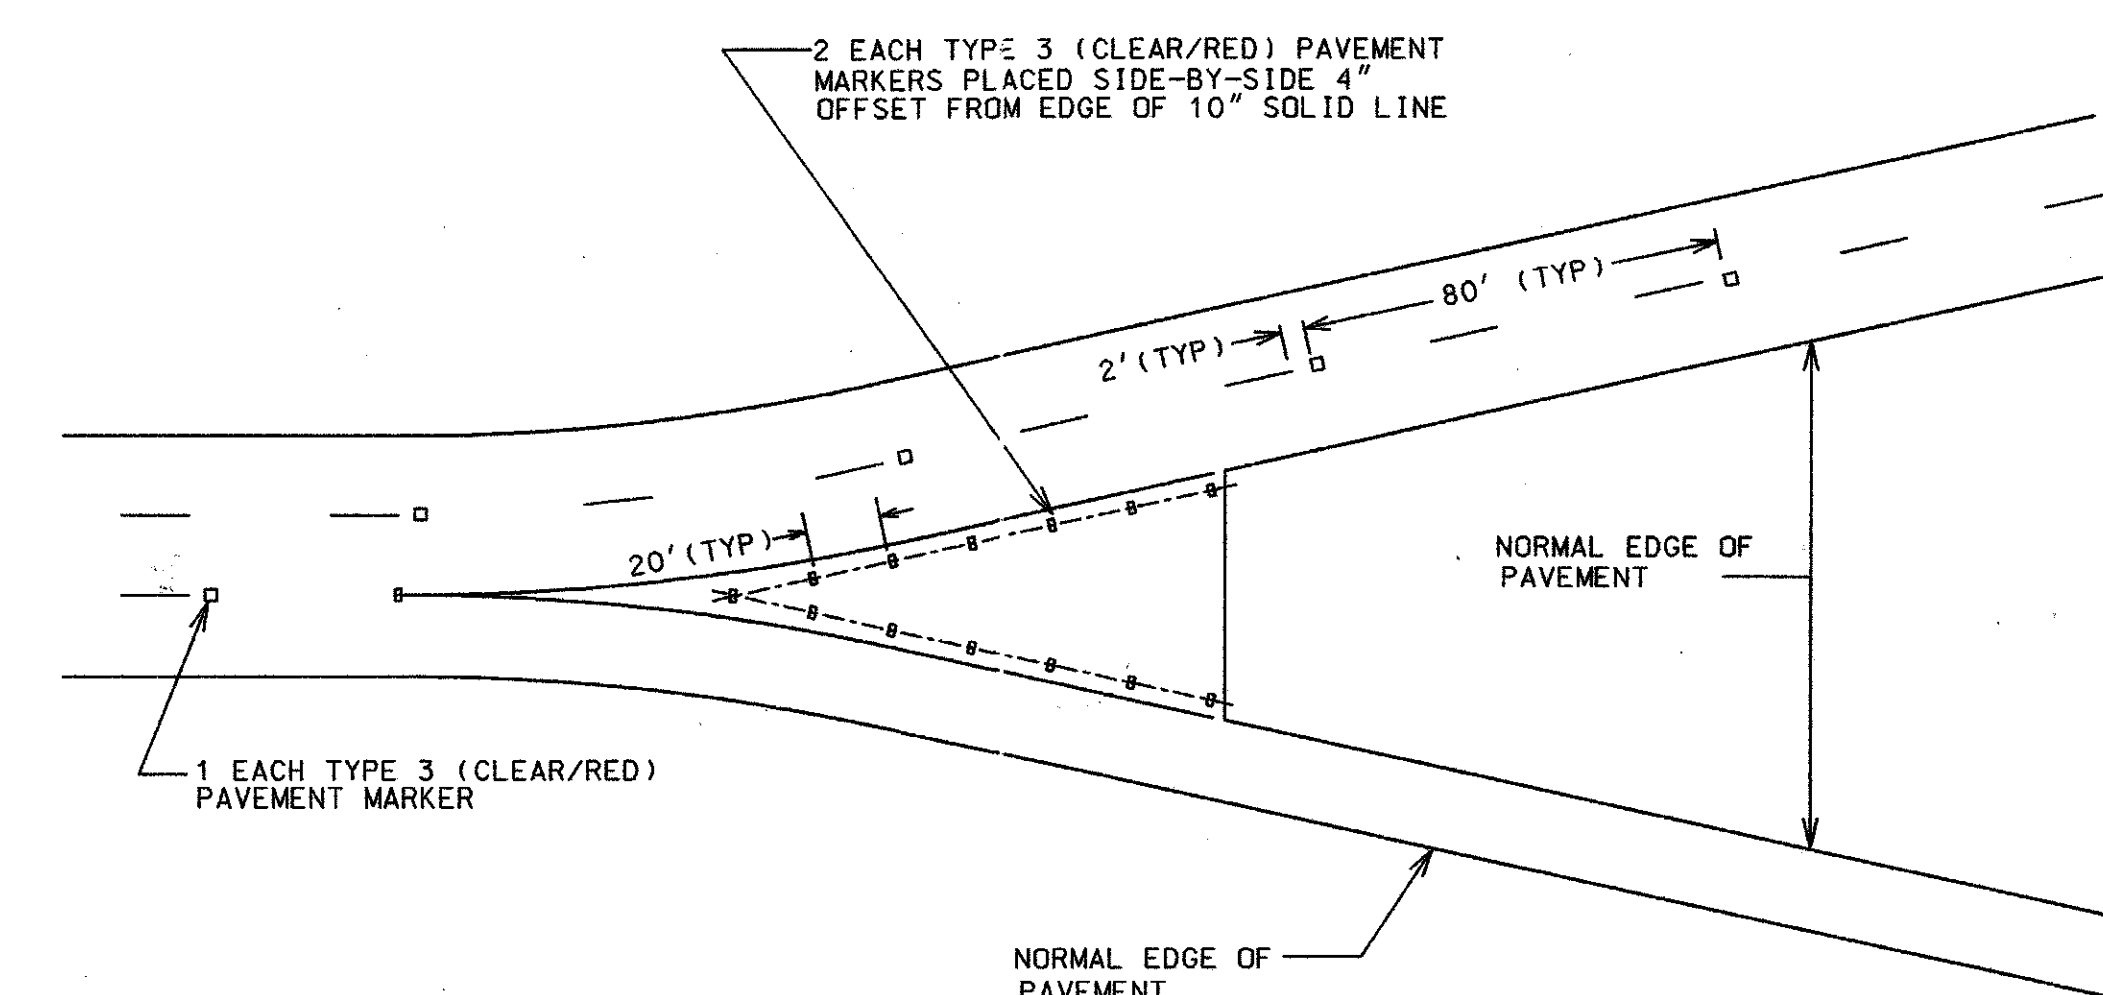

ALTERNATE PAVEMENT MARKER INSTALLATION  
(USE ON ALL LANE LINES WHEN LANE LINES CROSS  
LONGITUDINAL CONCRETE PAVEMENT JOINTS)

### GENERAL NOTES:

1. FOR SPECIFICATIONS REFER TO STANDARD SPECIFICATIONS; SECTION 654-RAISED PAVEMENT MARKERS.
2. CENTERLINE OF TYPE 3 RAISED PAVEMENT MARKERS SHALL COINCIDE WITH CENTERLINE OF LANES.
3. CLEAR FACE OF TYPE 3 RAISED PAVEMENT MARKERS SHALL BE ORIENTED TOWARD APPROACHING TRAFFIC.

DATE	REVISIONS	GEORGIA DEPARTMENT OF TRANSPORTATION OFFICE OF TRAFFIC SAFETY & DESIGN
		DETAILS OF RAISED PAVEMENT MARKER LOCATION LIMITED ACCESS ROADWAY
		NO SCALE JANUARY 2000